


# 5309 Riverdale Rd

## Park Tanglewood Apartments

Six Stories on Side Alpha / Seven Stories Side Charlie

### Layout of Floors 2 - 7 (Second Floor Shown)

See Page D4A for Basement Floor Plan

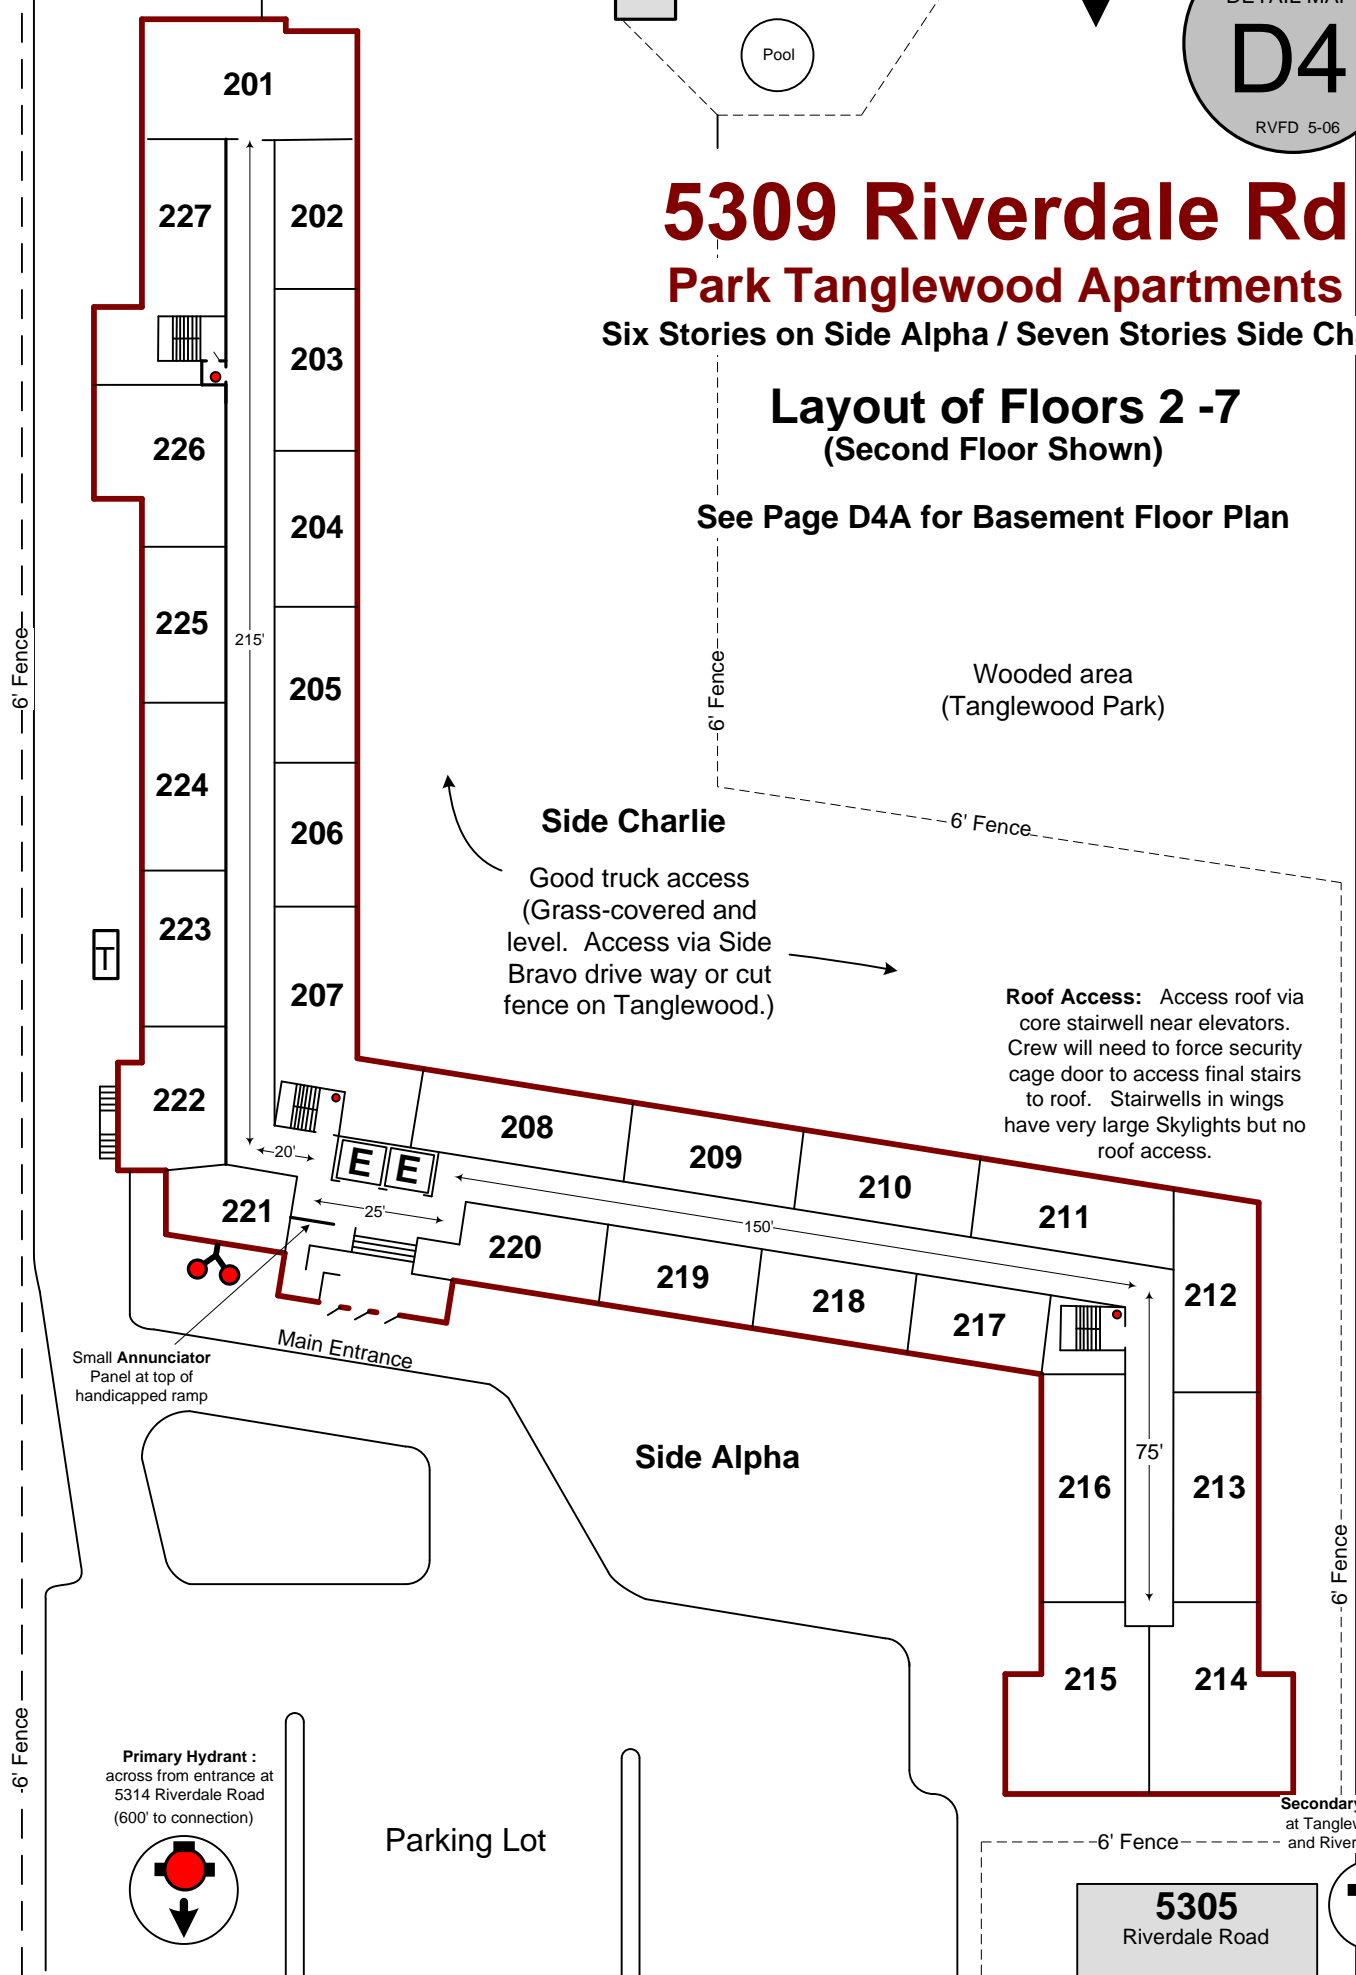

Wooded area  
(Tanglewood Park)

#### Side Charlie

Good truck access  
(Grass-covered and level. Access via Side Bravo drive way or cut fence on Tanglewood.)

**Roof Access:** Access roof via core stairwell near elevators. Crew will need to force security cage door to access final stairs to roof. Stairwells in wings have very large Skylights but no roof access.


#### Side Alpha

Main Entrance


Small Annunciator Panel at top of handicapped ramp

Parking Lot

Primary Hydrant :  
across from entrance at  
5314 Riverdale Road  
(600' to connection)

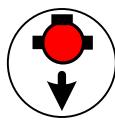

Secondary Hydrant :  
at Tanglewood Drive  
and Riverdale Road

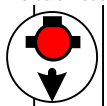

**5305**  
Riverdale Road

5313 Riverdale Road

Tanglewood Drive